
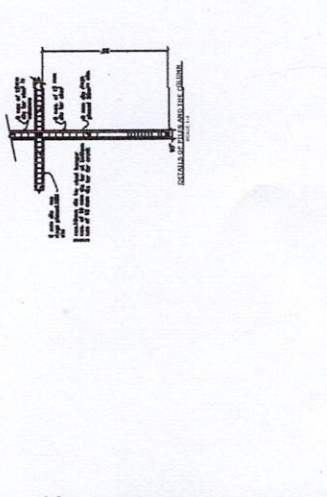
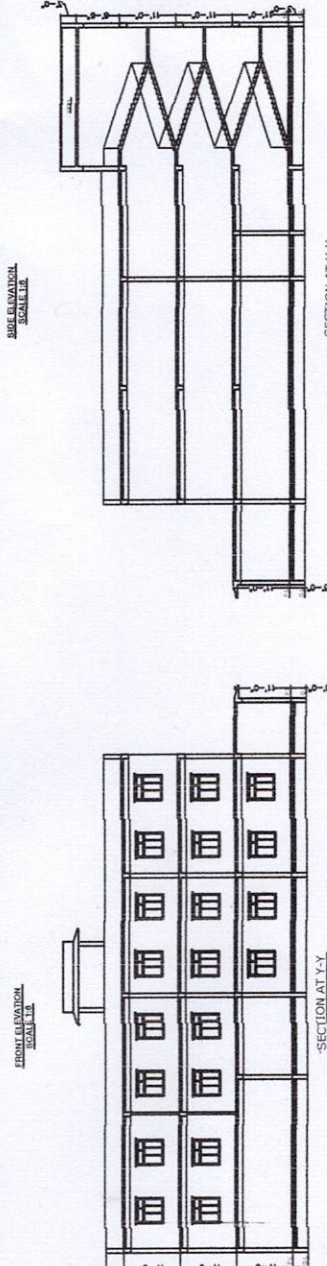


PROJECT :-
PROPOSED DHAND DEVI . NURSING
HOME-
JEHANABAD

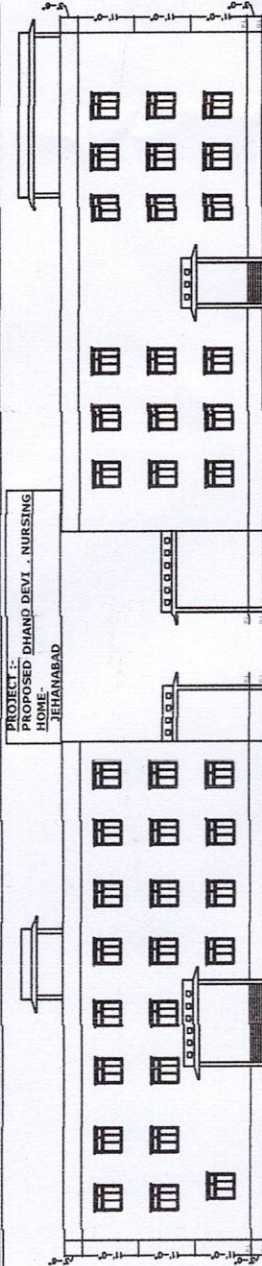


SCHEDULE OF DOORS & WINDOWS			COL	
TYPE	PARTICULARS	WIDTH	HEIGHT	LABEL
1	SLIDING PANEL DOOR	3'0"	8'0"	3'0"
2		3'0"	8'0"	3'0"
3		3'0"	8'0"	3'0"
4		3'0"	8'0"	3'0"
5		3'0"	8'0"	3'0"
6		3'0"	8'0"	3'0"
7		3'0"	8'0"	3'0"
8		3'0"	8'0"	3'0"
9		3'0"	8'0"	3'0"
10		3'0"	8'0"	3'0"
11	GLAZED PANEL WINDOW	3'0"	8'0"	3'0"
12		3'0"	8'0"	3'0"
13		3'0"	8'0"	3'0"
PROJECT :-	PROPOSED DHANO DEVI, NURSING HOME.
AT - HASAURA, DHANGANA	
DISTT. - JEHANABAD	
THANA NO.	384,385
PLOT NO.	2243/461,2261/462,2260/463 2240,593,595,596,640,605.
KHATA NO.	145/16,98,31,30

PLOT AREA AS PER THE DEED = 234766.4 SQ.
PLOT AREA AS PER SITE = 234766.4 SQ.
GROUND FLOOR BUILT UP AREA = 9575.7 SQ.
FIRST FLOOR BUILT UP AREA = 9173.12 SQ.
SECOND FLOOR BUILT UP AREA = 9173.12 SQ.
TOTAL BUILT UP AREA = 27921.94 SQ.

NORTH:-

SIGNATURE OF THE CONTRACTOR	SIGNATURE OF THE ARCHITECT/ENGINEER
-----------------------------	-------------------------------------

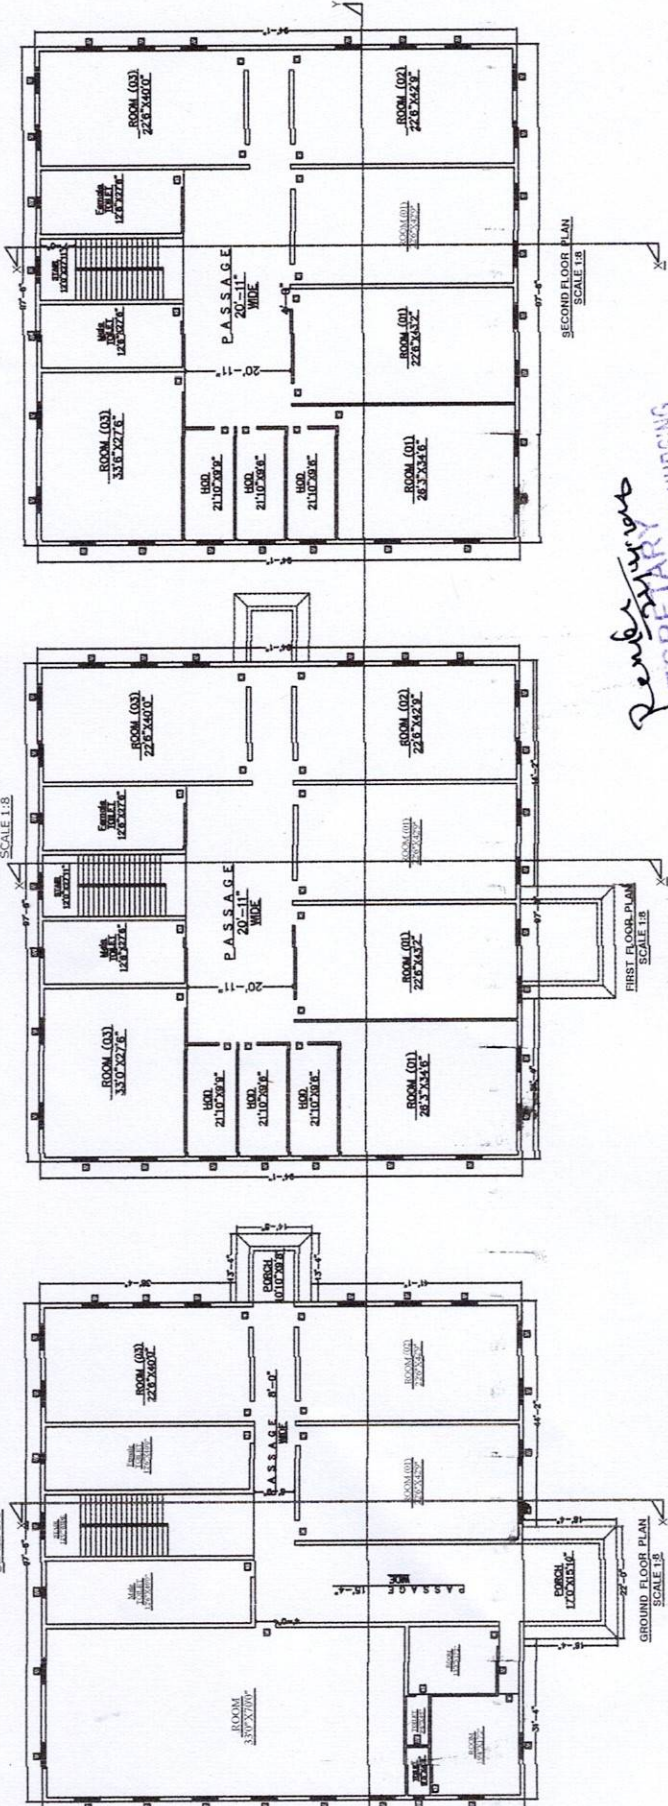

Ranjana
SECRETARY
DR. ANU DEV HIGHER EDUCATION NURSING
INSTITUTE, JEHANABAD